




SECTION 1
SCALE 1:50

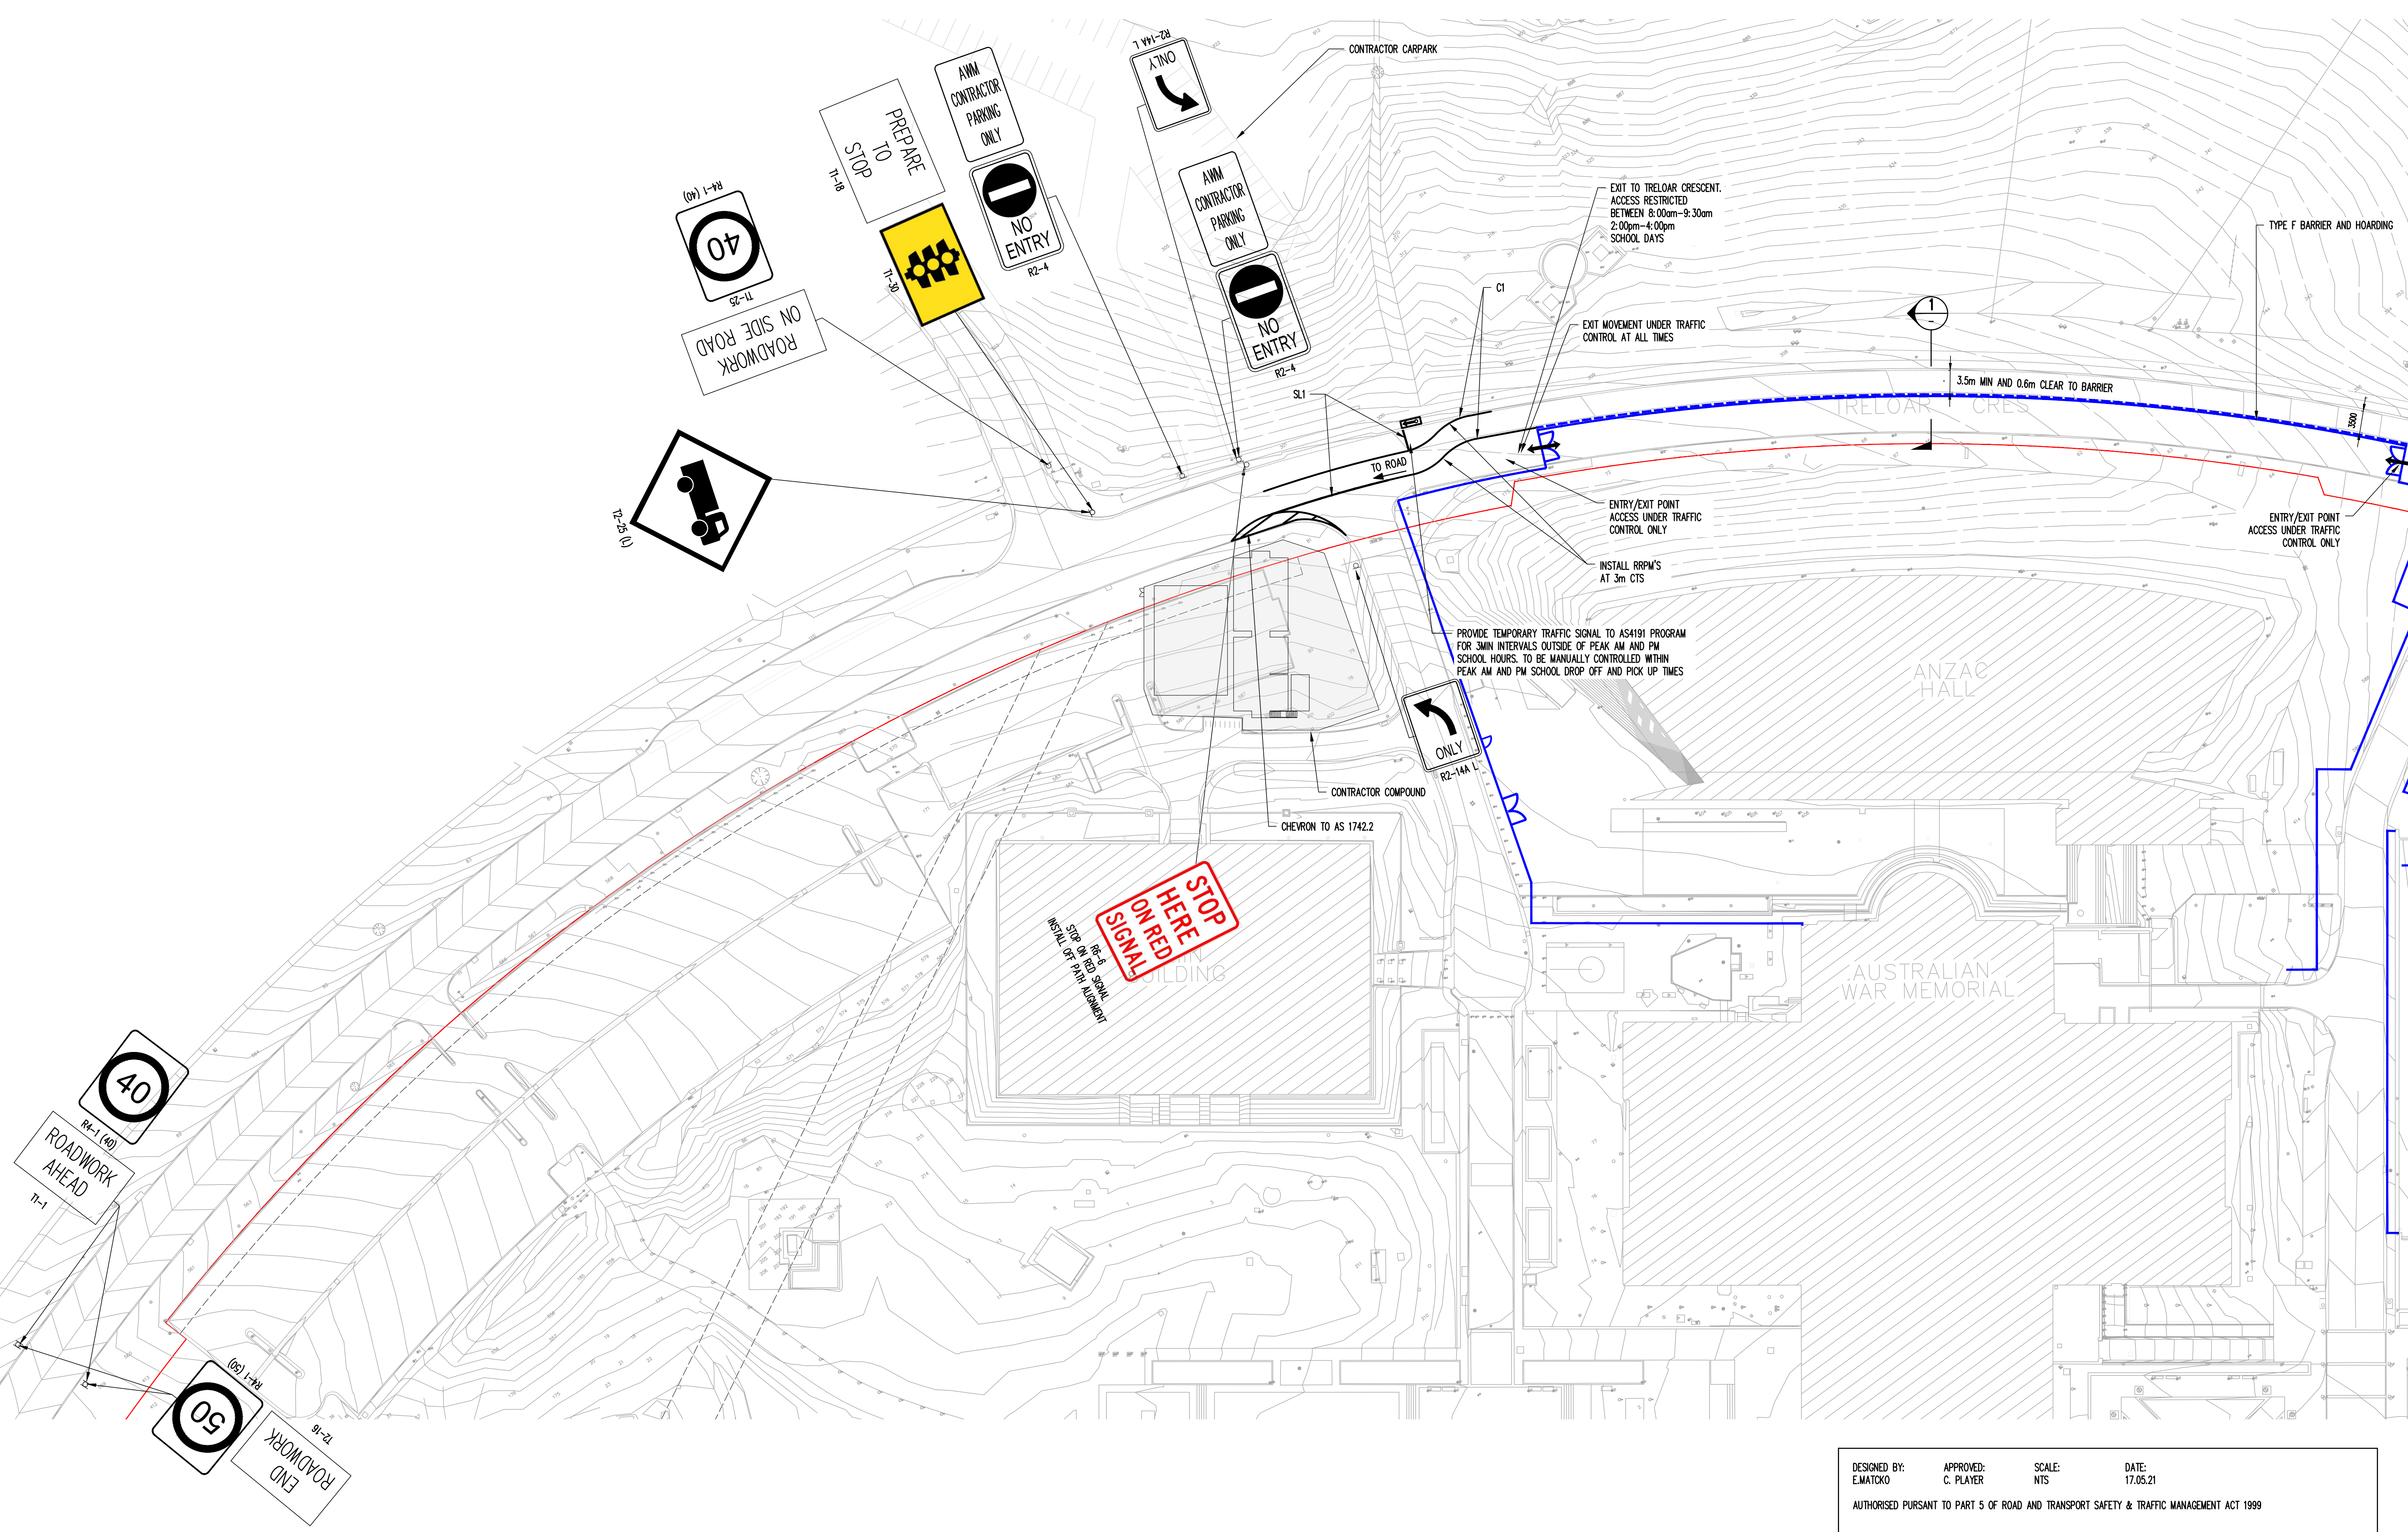

| ISSUE | DESCRIPTION | DWG STATUS | DATE |
|-------|--------------|------------|----------|
| 01 | FOR APPROVAL | C | 01.07.22 |
| 02 | FOR APPROVAL | C | 17.08.22 |

NOTES:
ALL DIMENSIONS ARE IN MILLIMETRES UNLESS STATED OTHERWISE
DO NOT SCALE OFF DRAWING
USE FIGURED DIMENSIONS ONLY
CHECK DIMENSIONS ON SITE

DRAWING STATUS ABBREVIATIONS:
I INFORMATION ONLY - (UNCONTROLLED)
C CONTROLLED ISSUE
P PRELIMINARY

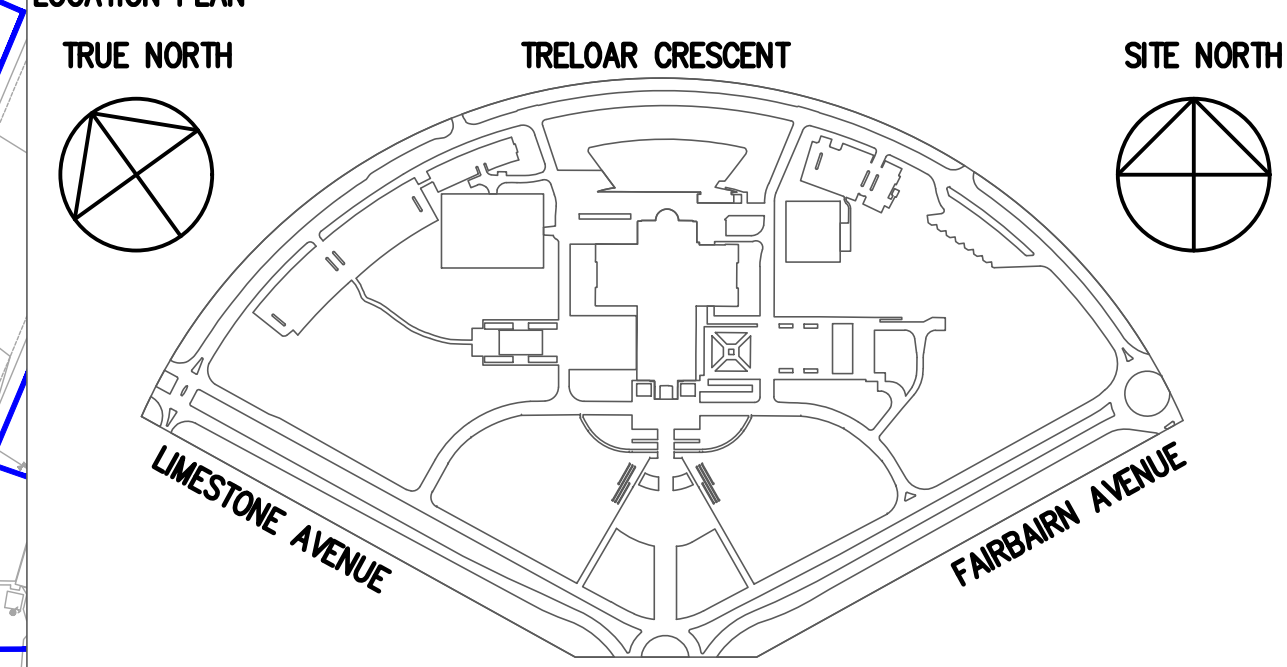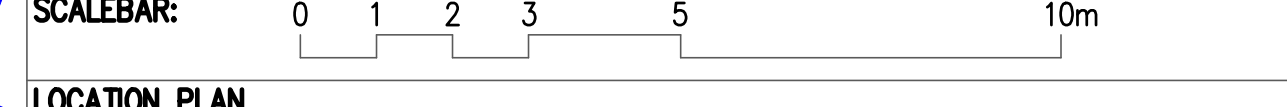

CLIENT
AUSTRALIAN WAR MEMORIAL
20 TRELOR CRESCENT
CAMPBELL ACT 2612

BLOCK 3 SECTION 39
CAMPBELL ACT

CONSULTANT
TTW Taylor Thomson Whitting
612 6285 1766 | 103 Tennant Street Fyshwick ACT 2069

PROJECT
AWM REDEVELOPMENT PROJECT
MAIN SITE HOARDING

DRAWING TITLE
TTMP - CONVERSION OF TRELOR CRESCENT TO ONE LANE - SIGNALIZED - SHEET 1

| DRAWN | CHECKED | APPROVED | SCALE | SIZE |
|--------------------------------|---------------|---------------|---------------------------|------|
| EM | CP | RMD | 1:500 | B1 |
| DATE 17.08.22 | DATE 17.08.22 | DATE 17.08.22 | | |
| PROJECT STATUS FOR APPROVAL | | | REVISION DATE 17.08.22 | |

DISCIPLINE
CIVIL

DRAWING NO.
TTMP

REVISION
02

DESIGNED BY: EMATOKO
APPROVED: C. PLAYER
SCALE: NTS
DATE: 17.05.21

AUTHORISED PURSUANT TO PART 5 OF ROAD AND TRANSPORT SAFETY & TRAFFIC MANAGEMENT ACT 1999

SIGNED: _____ DATE: ___/___/___ MINISTER'S DELEGATE: _____

NOTES:
1. ALL SIGNAGE, BOLLARDS AND TRAFFIC CONTROL TO BE PLACED AND CARRIED OUT BY COMPETENT PERSONS.
2. ALL SIGNAGE, BOLLARDS AND TRAFFIC CONTROL TO BE INSTALLED AND OPERATED IN ACCORDANCE WITH AUSTRORoadS GUIDE TO TEMPORARY TRAFFIC MANAGEMENT.
3. ALL SIGNS AND BOLLARDS TO BE REMOVED WHEN NOT IN USE.