


SECTION 1  
SCALE 1:50

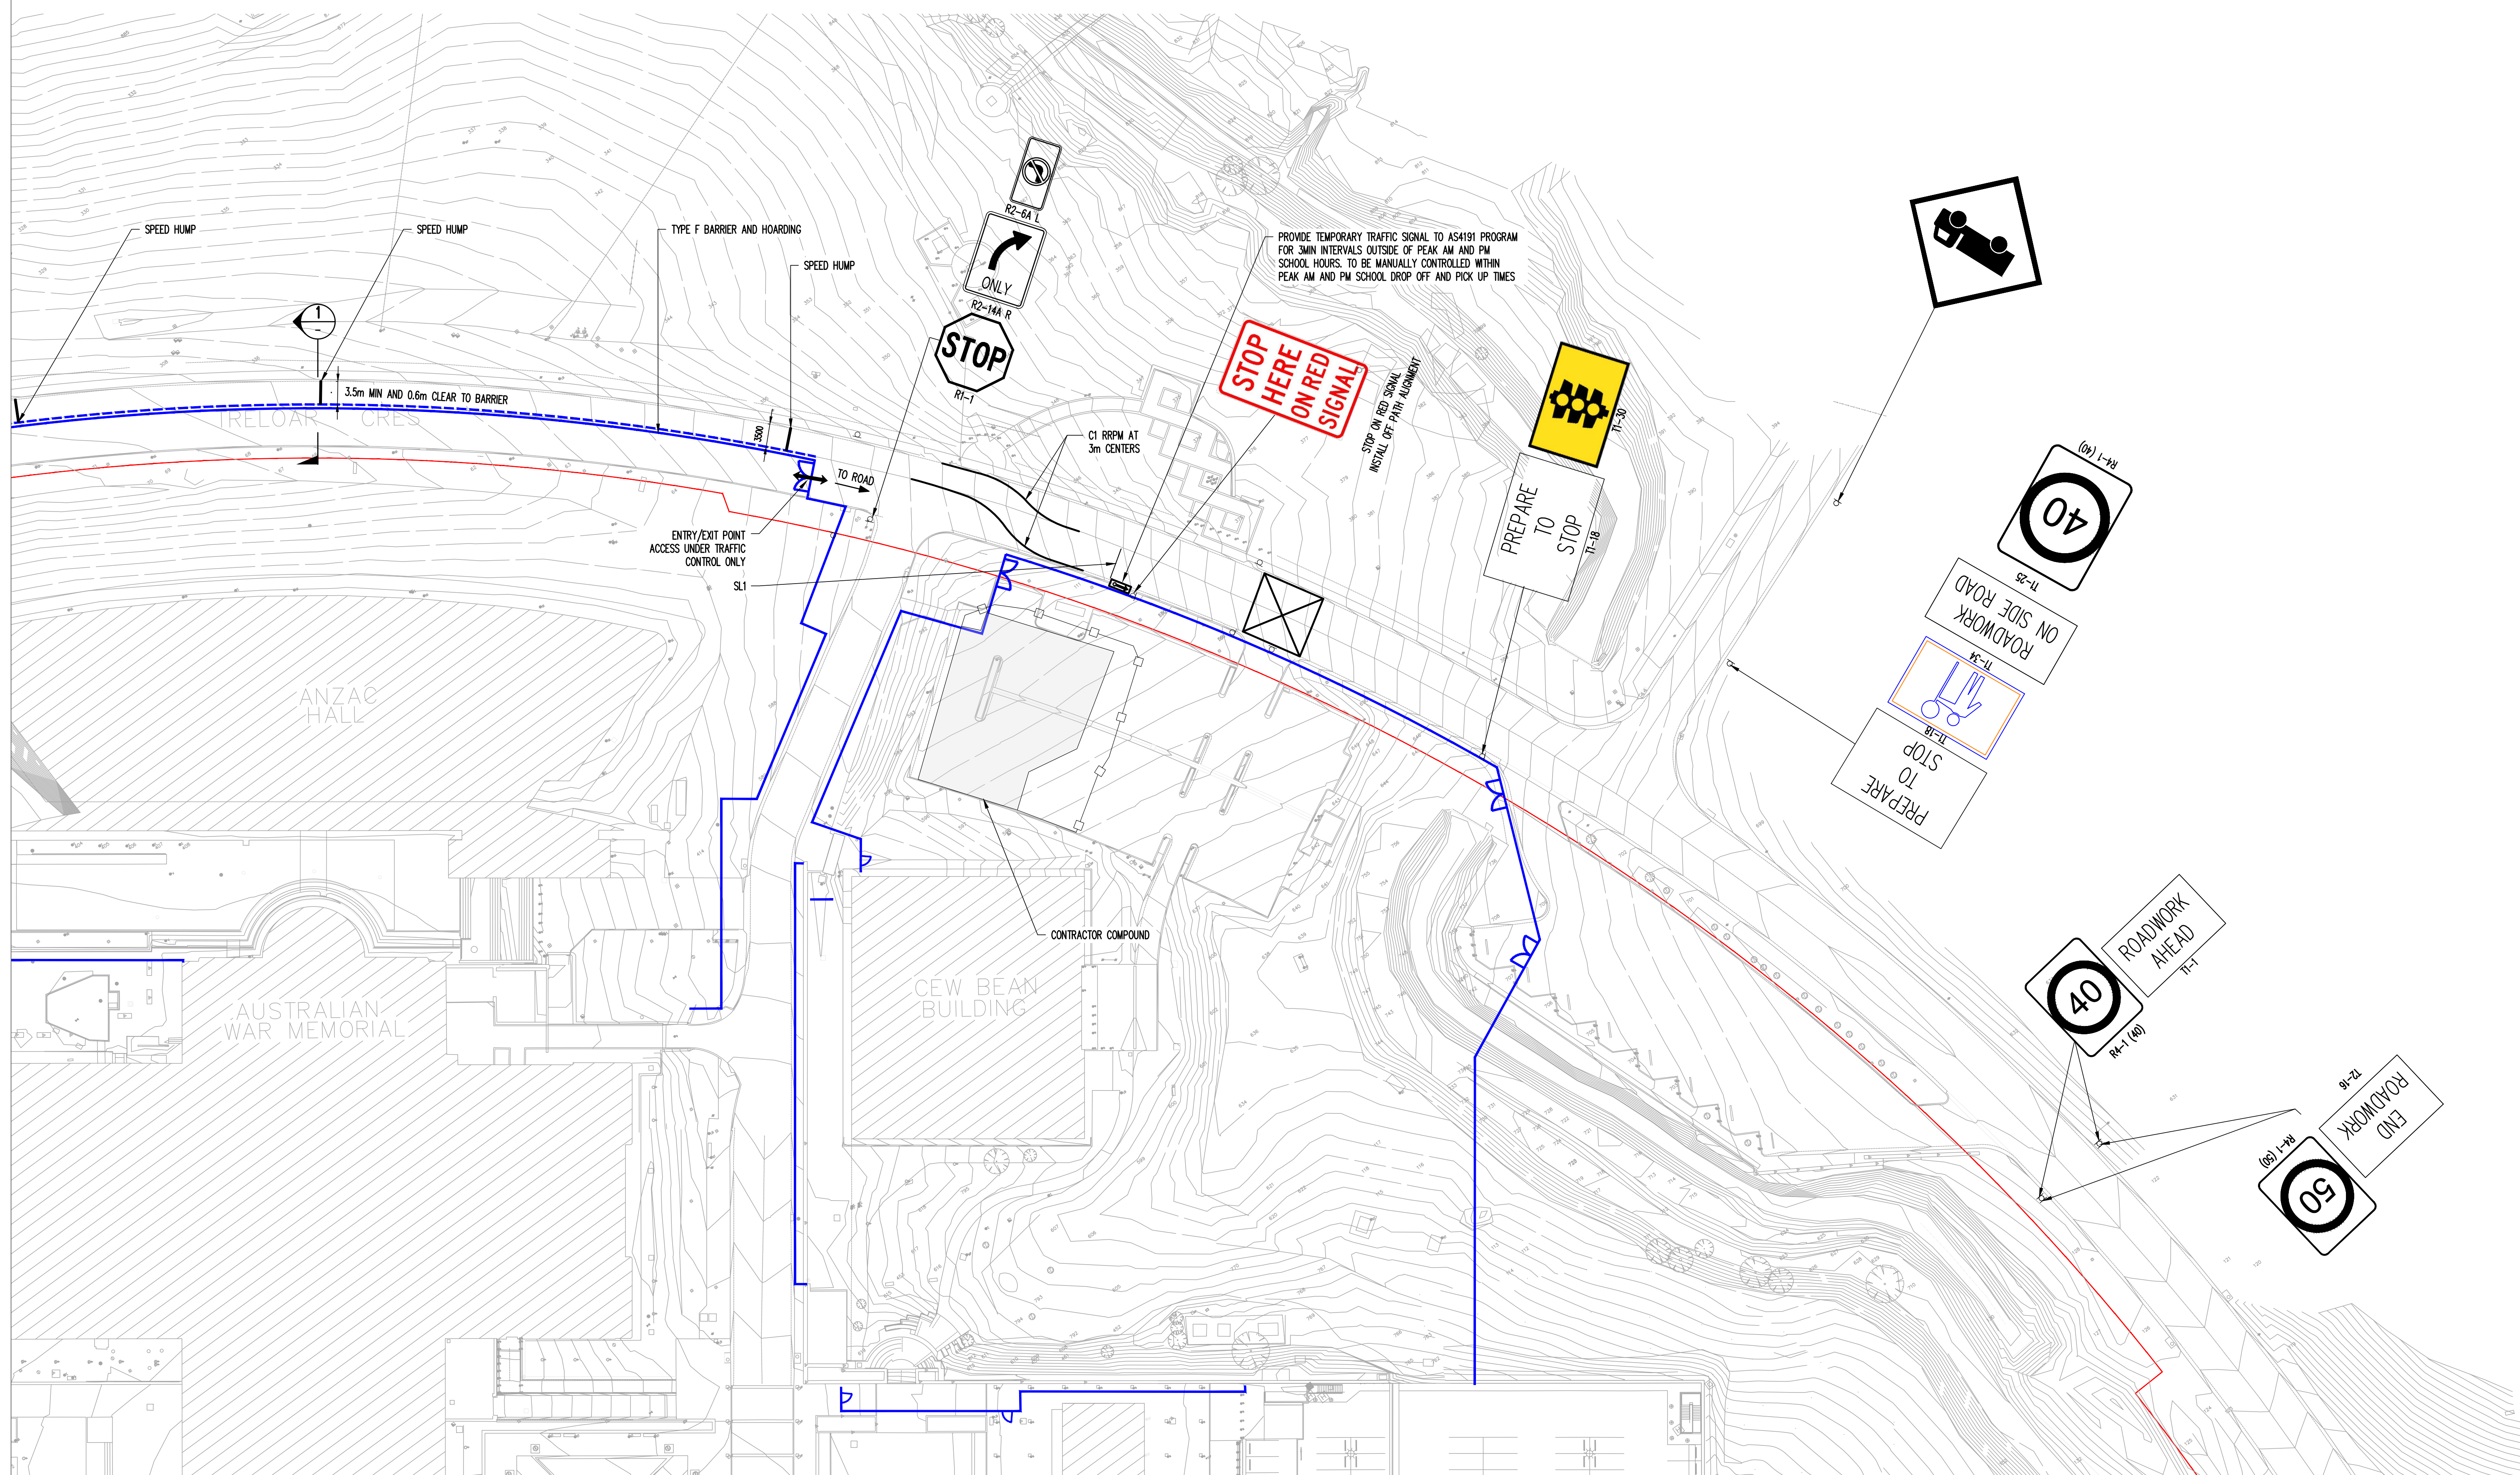


ISSUE	DESCRIPTION	DWG STATUS	DATE
01	FOR APPROVAL	C	01.07.22
02	FOR APPROVAL	C	17.08.22

NOTES:  
ALL DIMENSIONS ARE IN MILLIMETRES UNLESS SPECIFIED OTHERWISE.  
DO NOT SCALE OFF DRAWING.  
USE FIGURED DIMENSIONS ONLY.  
CHECK DIMENSIONS ON SITE.

DRAWING STATUS ABBREVIATIONS:  
I INFORMATION ONLY - (UNCONTROLLED)  
C CONTROLLED ISSUE  
P PRELIMINARY

SCALEBAR: 0 1 2 3 5 10m

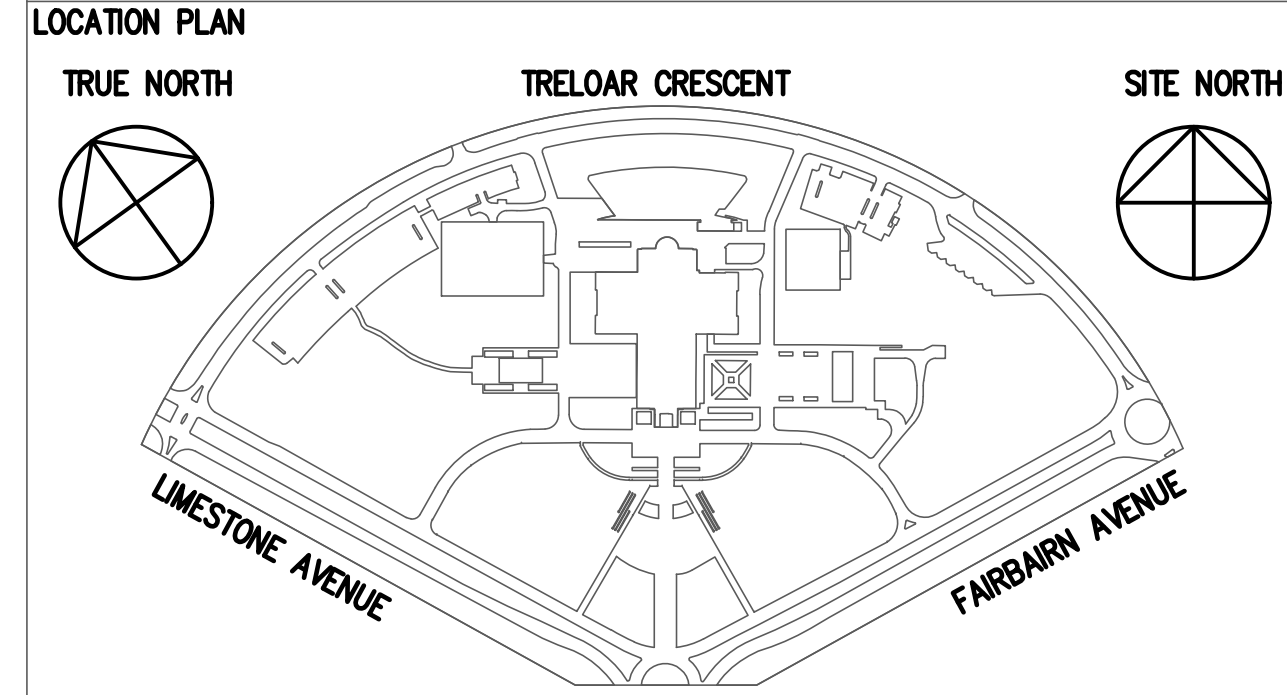

CLIENT  
AUSTRALIAN WAR MEMORIAL  
20 TRELOAR CRESCENT  
CAMPBELL ACT 2612

BLOCK 3 SECTION 39  
CAMPBELL ACT

CONSULTANT

612 6285 1766 | 103 Tennant Street Fyshwick ACT 2069

PROJECT  
AWM REDEVELOPMENT PROJECT  
MAIN SITE HOARDING

DRAWING TITLE  
TTMP - CONVERSION OF TRELOAR CRESCENT  
TO ONE LANE - SIGNALIZED - SHEET 2

DRAWN	CHECKED	APPROVED	SCALE	SIZE
EM	CP	RMD	1:500	B1
DATE 17.08.22	DATE 17.08.22	DATE 17.08.22		
PROJECT STATUS FOR APPROVAL			REVISION DATE 17.08.22	

DISCIPLINE  
CIVIL

DRAWING NO.  
TTMP

REVISION  
02

NOTES:  
1. ALL SIGNAGE, BOLLARDS AND TRAFFIC CONTROL TO BE PLACED AND CARRIED OUT BY COMPETENT PERSONS.  
2. ALL SIGNAGE, BOLLARDS AND TRAFFIC CONTROL TO BE INSTALLED AND OPERATED IN ACCORDANCE WITH AUSTRROADS GUIDE TO TEMPORARY TRAFFIC MANAGEMENT.  
3. ALL SIGNS AND BOLLARDS TO BE REMOVED WHEN NOT IN USE.

DESIGNED BY: EMATORO  
APPROVED: C. PLAYER  
SCALE: NTS  
DATE: 17.05.21  
AUTHORISED PURSUANT TO PART 5 OF ROAD AND TRANSPORT SAFETY & TRAFFIC MANAGEMENT ACT 1999

SIGNED: \_\_\_\_\_ DATE: \_\_\_/\_\_\_/\_\_\_ MINISTER'S DELEGATE: